


C:\Users\kwaasda\Aseda Consulting Engineers\Projects - Documents\02 Current\03 NorthWest\NW24004 - REFURBISHMENTS OF KURUMAN TAXI AND BUS RANKS\3. Design\Roads Design - Kuruman\02_04_25.dwg

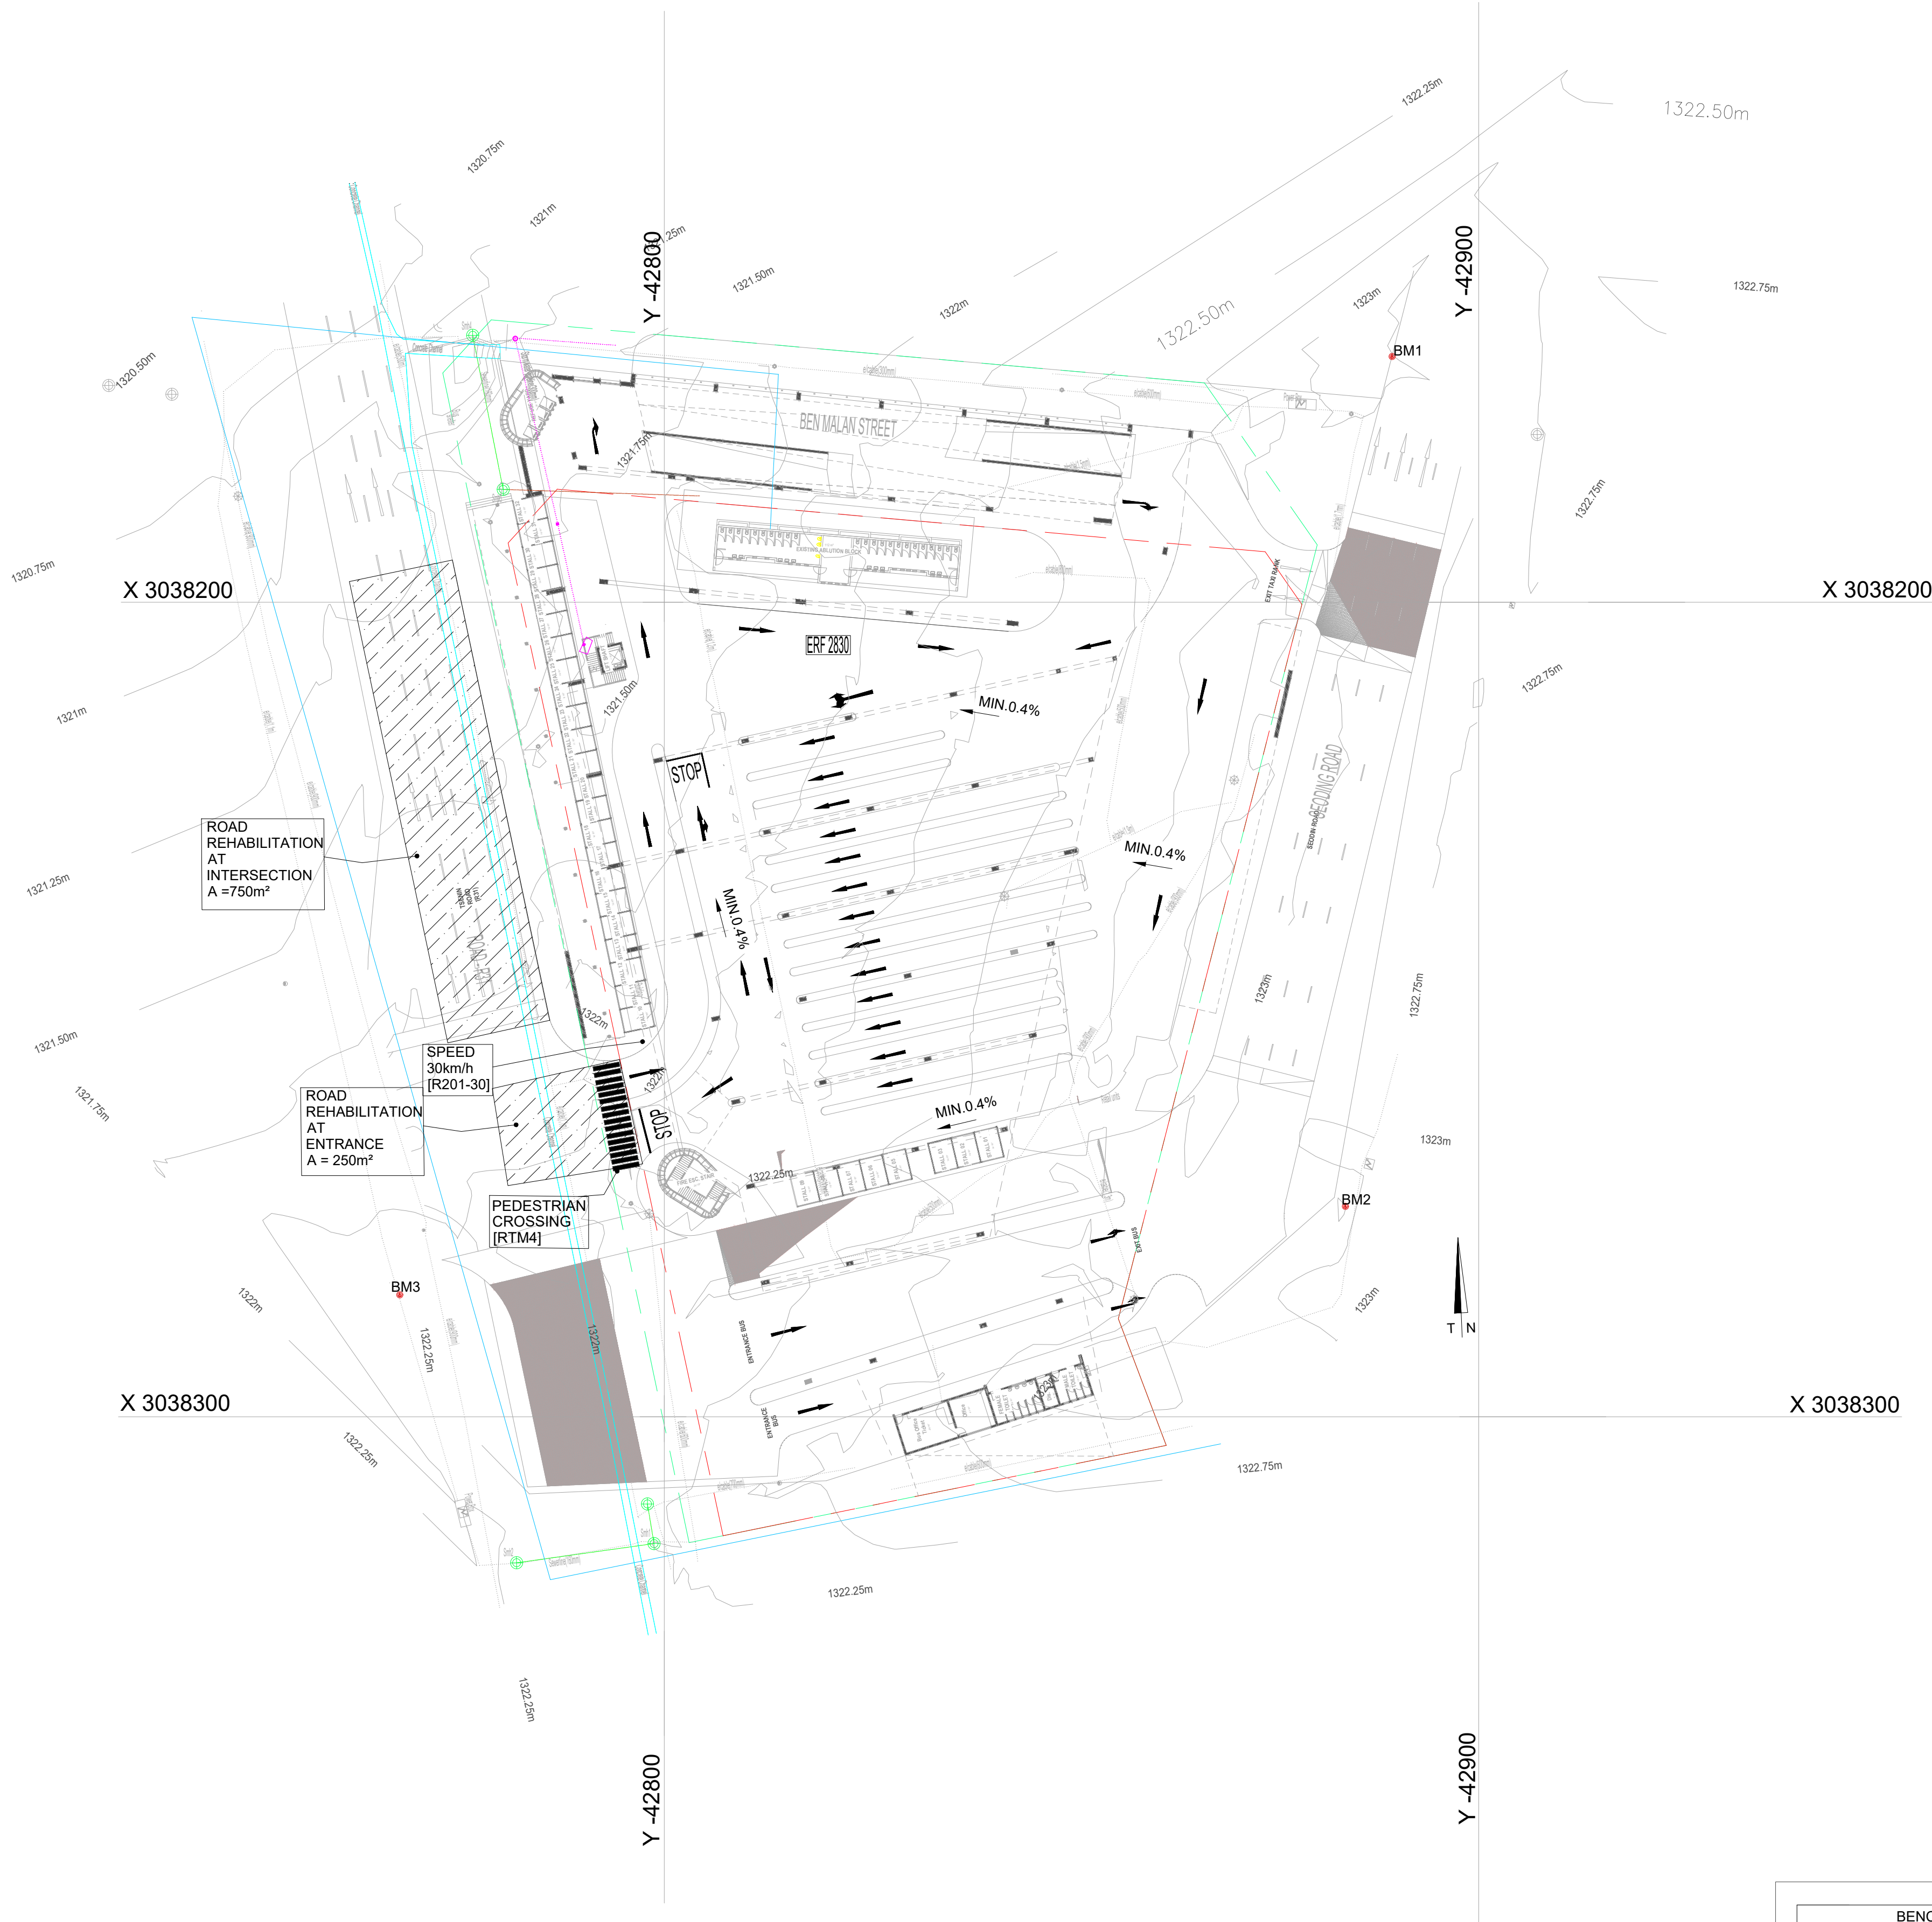

BENCH MARK			
NAME	Y	X	Z
BM1	-42889.34	3038169.82	1323.128
BM2	-42883.62	3038274.18	1323.043
BM3	-42767.51	3038285.03	1322.320

GENERAL NOTES:
NOTES AND SPECIFICATIONS GENERAL

- DO NOT SCALE FROM THESE DRAWINGS.
- THE CONTRACTOR SHALL WHERE NECESSARY DETERMINE THE EXACT LOCATION OF EXISTING SERVICES AND PROTECT THEM FROM DAMAGE THROUGHOUT THE DURATION OF THE WORKS.
- THE CONTRACTOR SHALL REPORT ANY DISCREPANCIES TO THE ENGINEER WITH REGARDS TO STANDARD AND SPECIFICATION BEFORE ORDERING ANY MATERIAL.
- ONLY STAFF FROM LOCAL AUTHORITY WILL HANDLE ON EXISTING MUNICIPAL SERVICES UNLESS PERMISSION GRANTED TO THE CONTRACTOR IN WRITING BY THE LOCAL AUTHORITY.
- ALL MATERIAL AND WORKMANSHIP MUST COMPLY WITH THE REQUIREMENTS OF THE LATEST RELEVANT SABS REQUIREMENTS.
- ALL DIMENSIONS ARE IN MILLIMETRES. (UNLESS OTHERWISE SPECIFIED).
- ALL DIMENSIONS MUST BE CHECKED AND APPROVED ON SITE.
- CONTRACTOR TO CLEAN AND RESHAPE PORTION OF THE EARTH CHANNEL AS INDICATED BY THE RESIDENT ENGINEER FOR ROADS SIGNS AND MARKING, REFER TO SOUTH AFRICAN ROAD TRAFFIC SIGNS MANUAL. (SARTSM).

DRAWING NUMBER	DESCRIPTION	REV

REFERENCE DRAWINGS

DO NOT SCALE - IF
IN DOUBT, ASK

THIS DRAWING IS AMENDED
ALL PREVIOUS NOT CARRIED THIS
AMENDMENT AND CANCELLED

0

This drawing is confidential and the property of Aseda Consulting Engineers. and is subject to return upon demand.

CLIENT



CLIENT APPROVED

CLIENT'S NAME

CLIENT'S SIGNATURE

DATE

IMPLEMENTING AGENT

CONSULTANT:

aseda.
BEYOND INFRASTRUCTURE

TEL: 011 312 4070
FAX: 011 312 2889
E-Mail: admin@aseda.co.za

BUILDING No. 7
546 CONSTANTIA PARK
16th ROAD
MIDRAND 1685

0		TENDER	O.S
1		PRELIM DESIGN	O.S
REV	DATE	DESCRIPTION	CHKD

PROJECT TITLE:

PROPOSED NEW DEVELOPMENT ADDITIONS &
ALTERATIONS TO KURUMAN TAXI AND BUS
RANK PROJECT

DRAWN TITLE:

ROAD MARKING LAYOUT PLAN
(GROUND)

DRAWN STATUS:

TENDER

INCEPTION DATE:

SEPT 2024

DESIGNED:

K.NYANTEH

DRAWN

K.NYANTEH

CHECKED:

O.SIMBA

SCALE:

AS SHOWN

APPROVED:

PROJECT ENGINEER'S SIGNATURE

DRG SIZE:

A1

PROJECT ENGINEER'S NAME

PROF. REG. No.

DATE

DRAWING NUMBER:

NW24004-CIV-RDS-001

Rev:

0